




TERRACE FLOOR PLAN
SCALE - 1:100

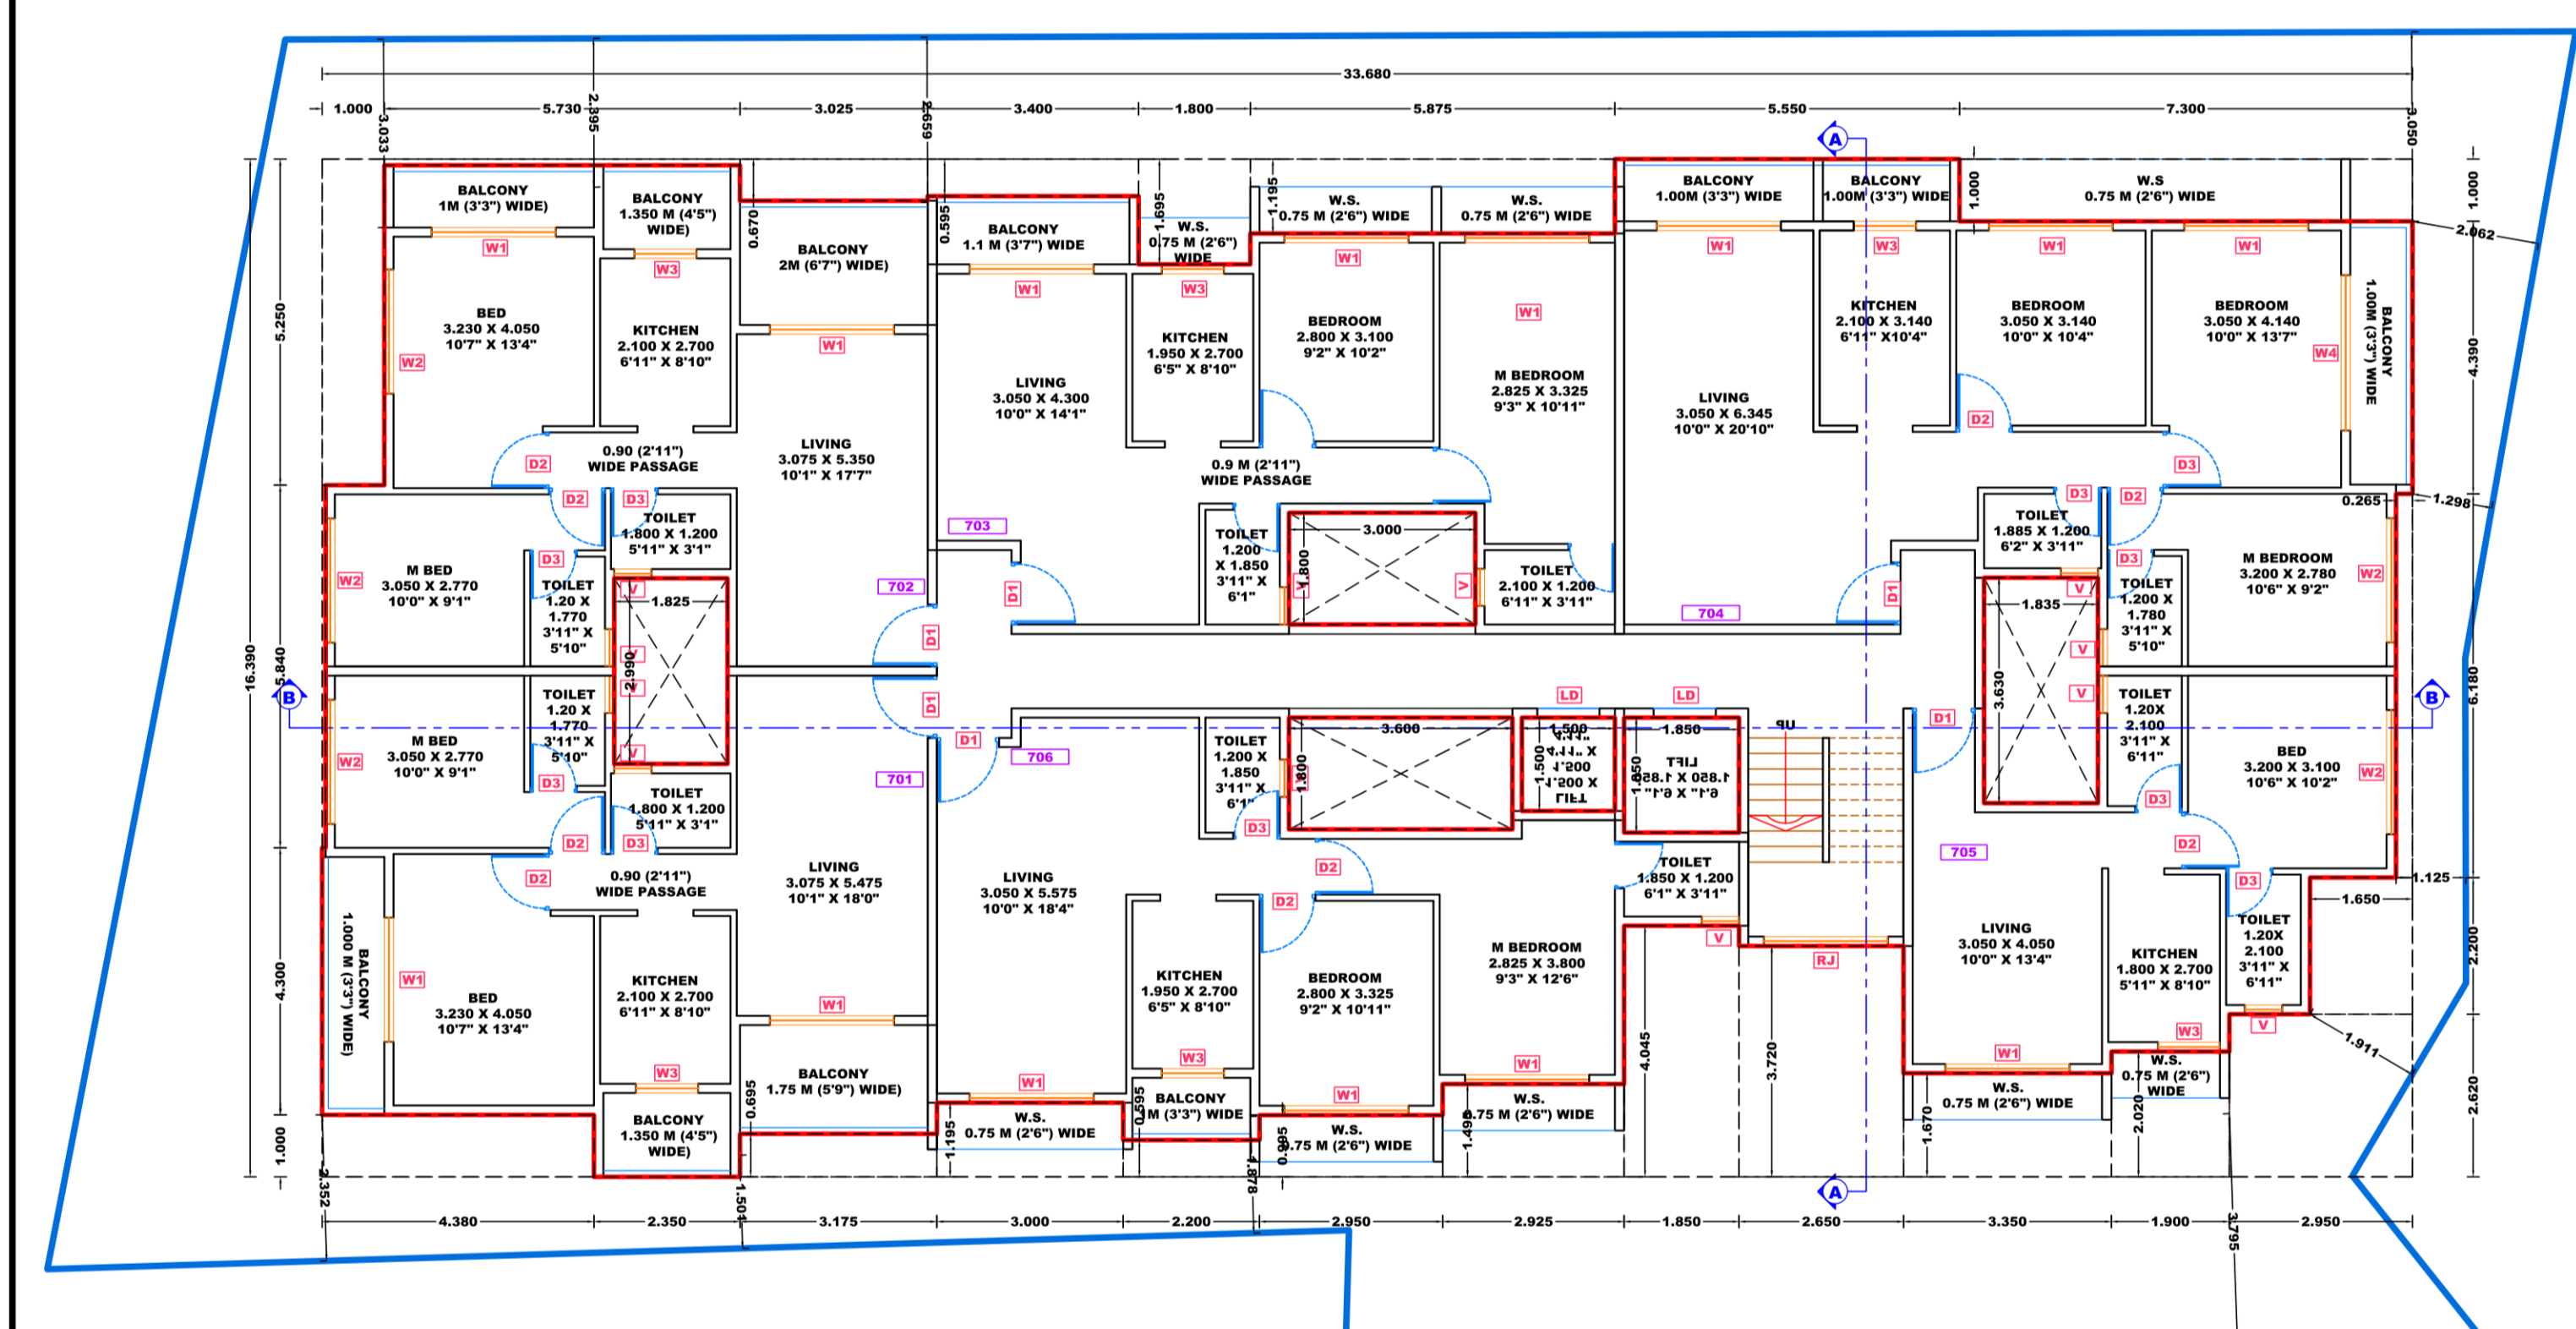


SEVENTH FLOOR PLAN
SCALE - 1:100

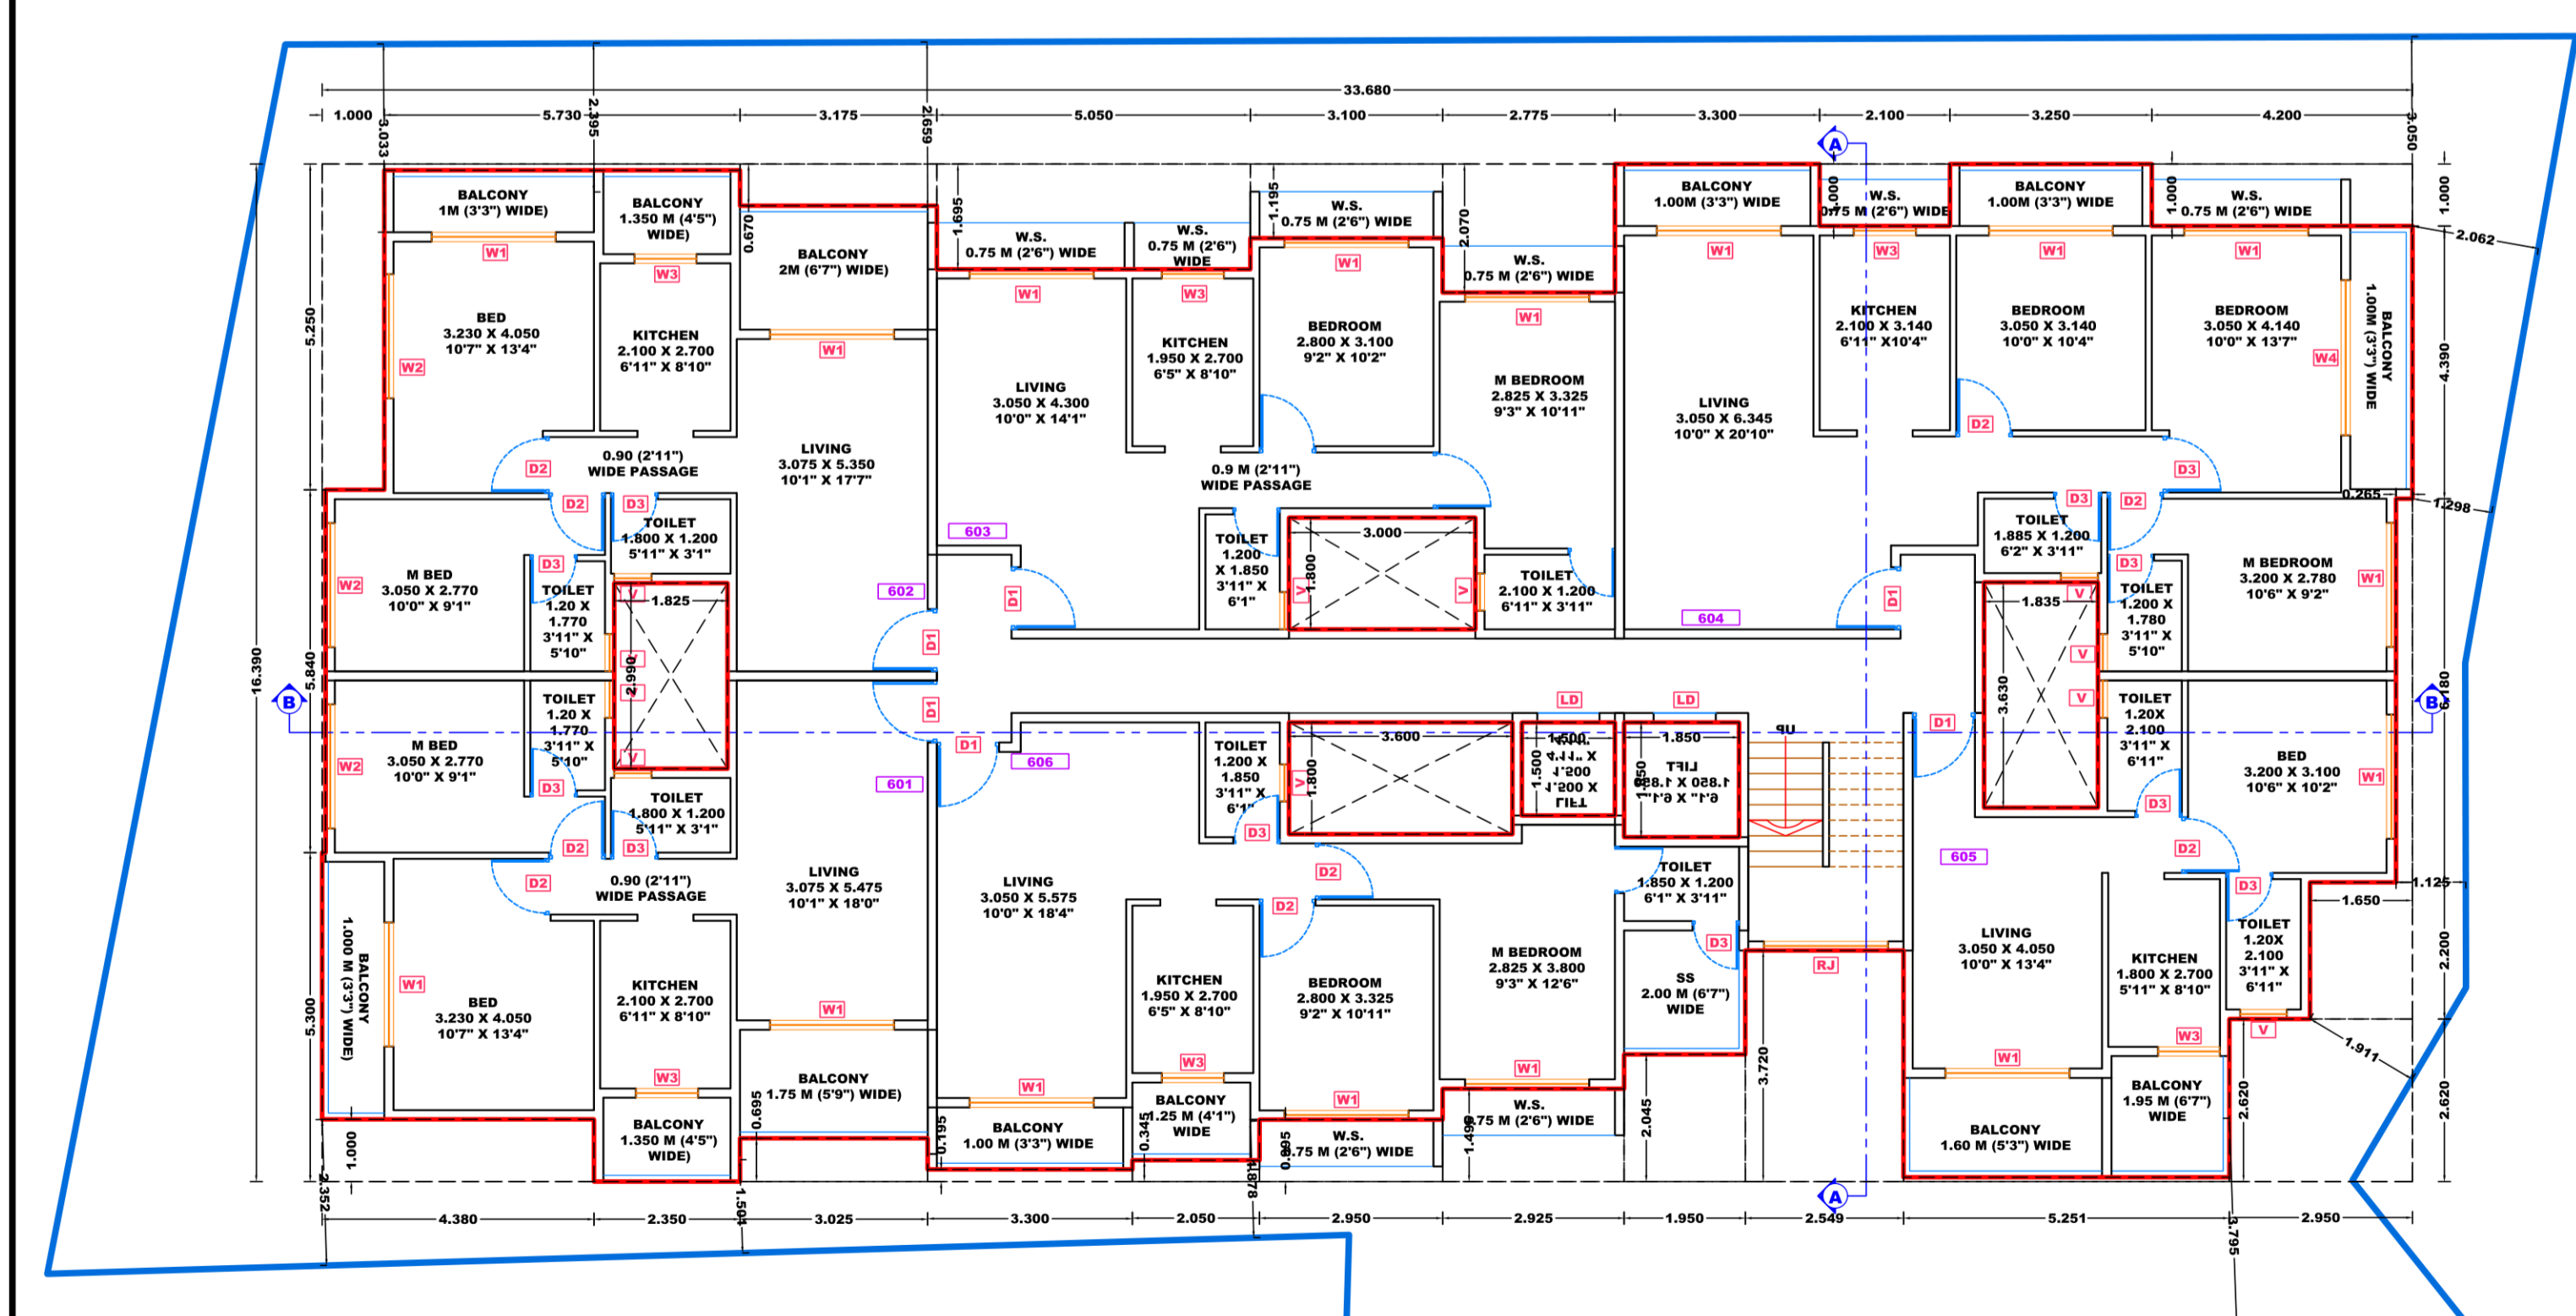


SIXTH FLOOR PLAN
SCALE - 1:100

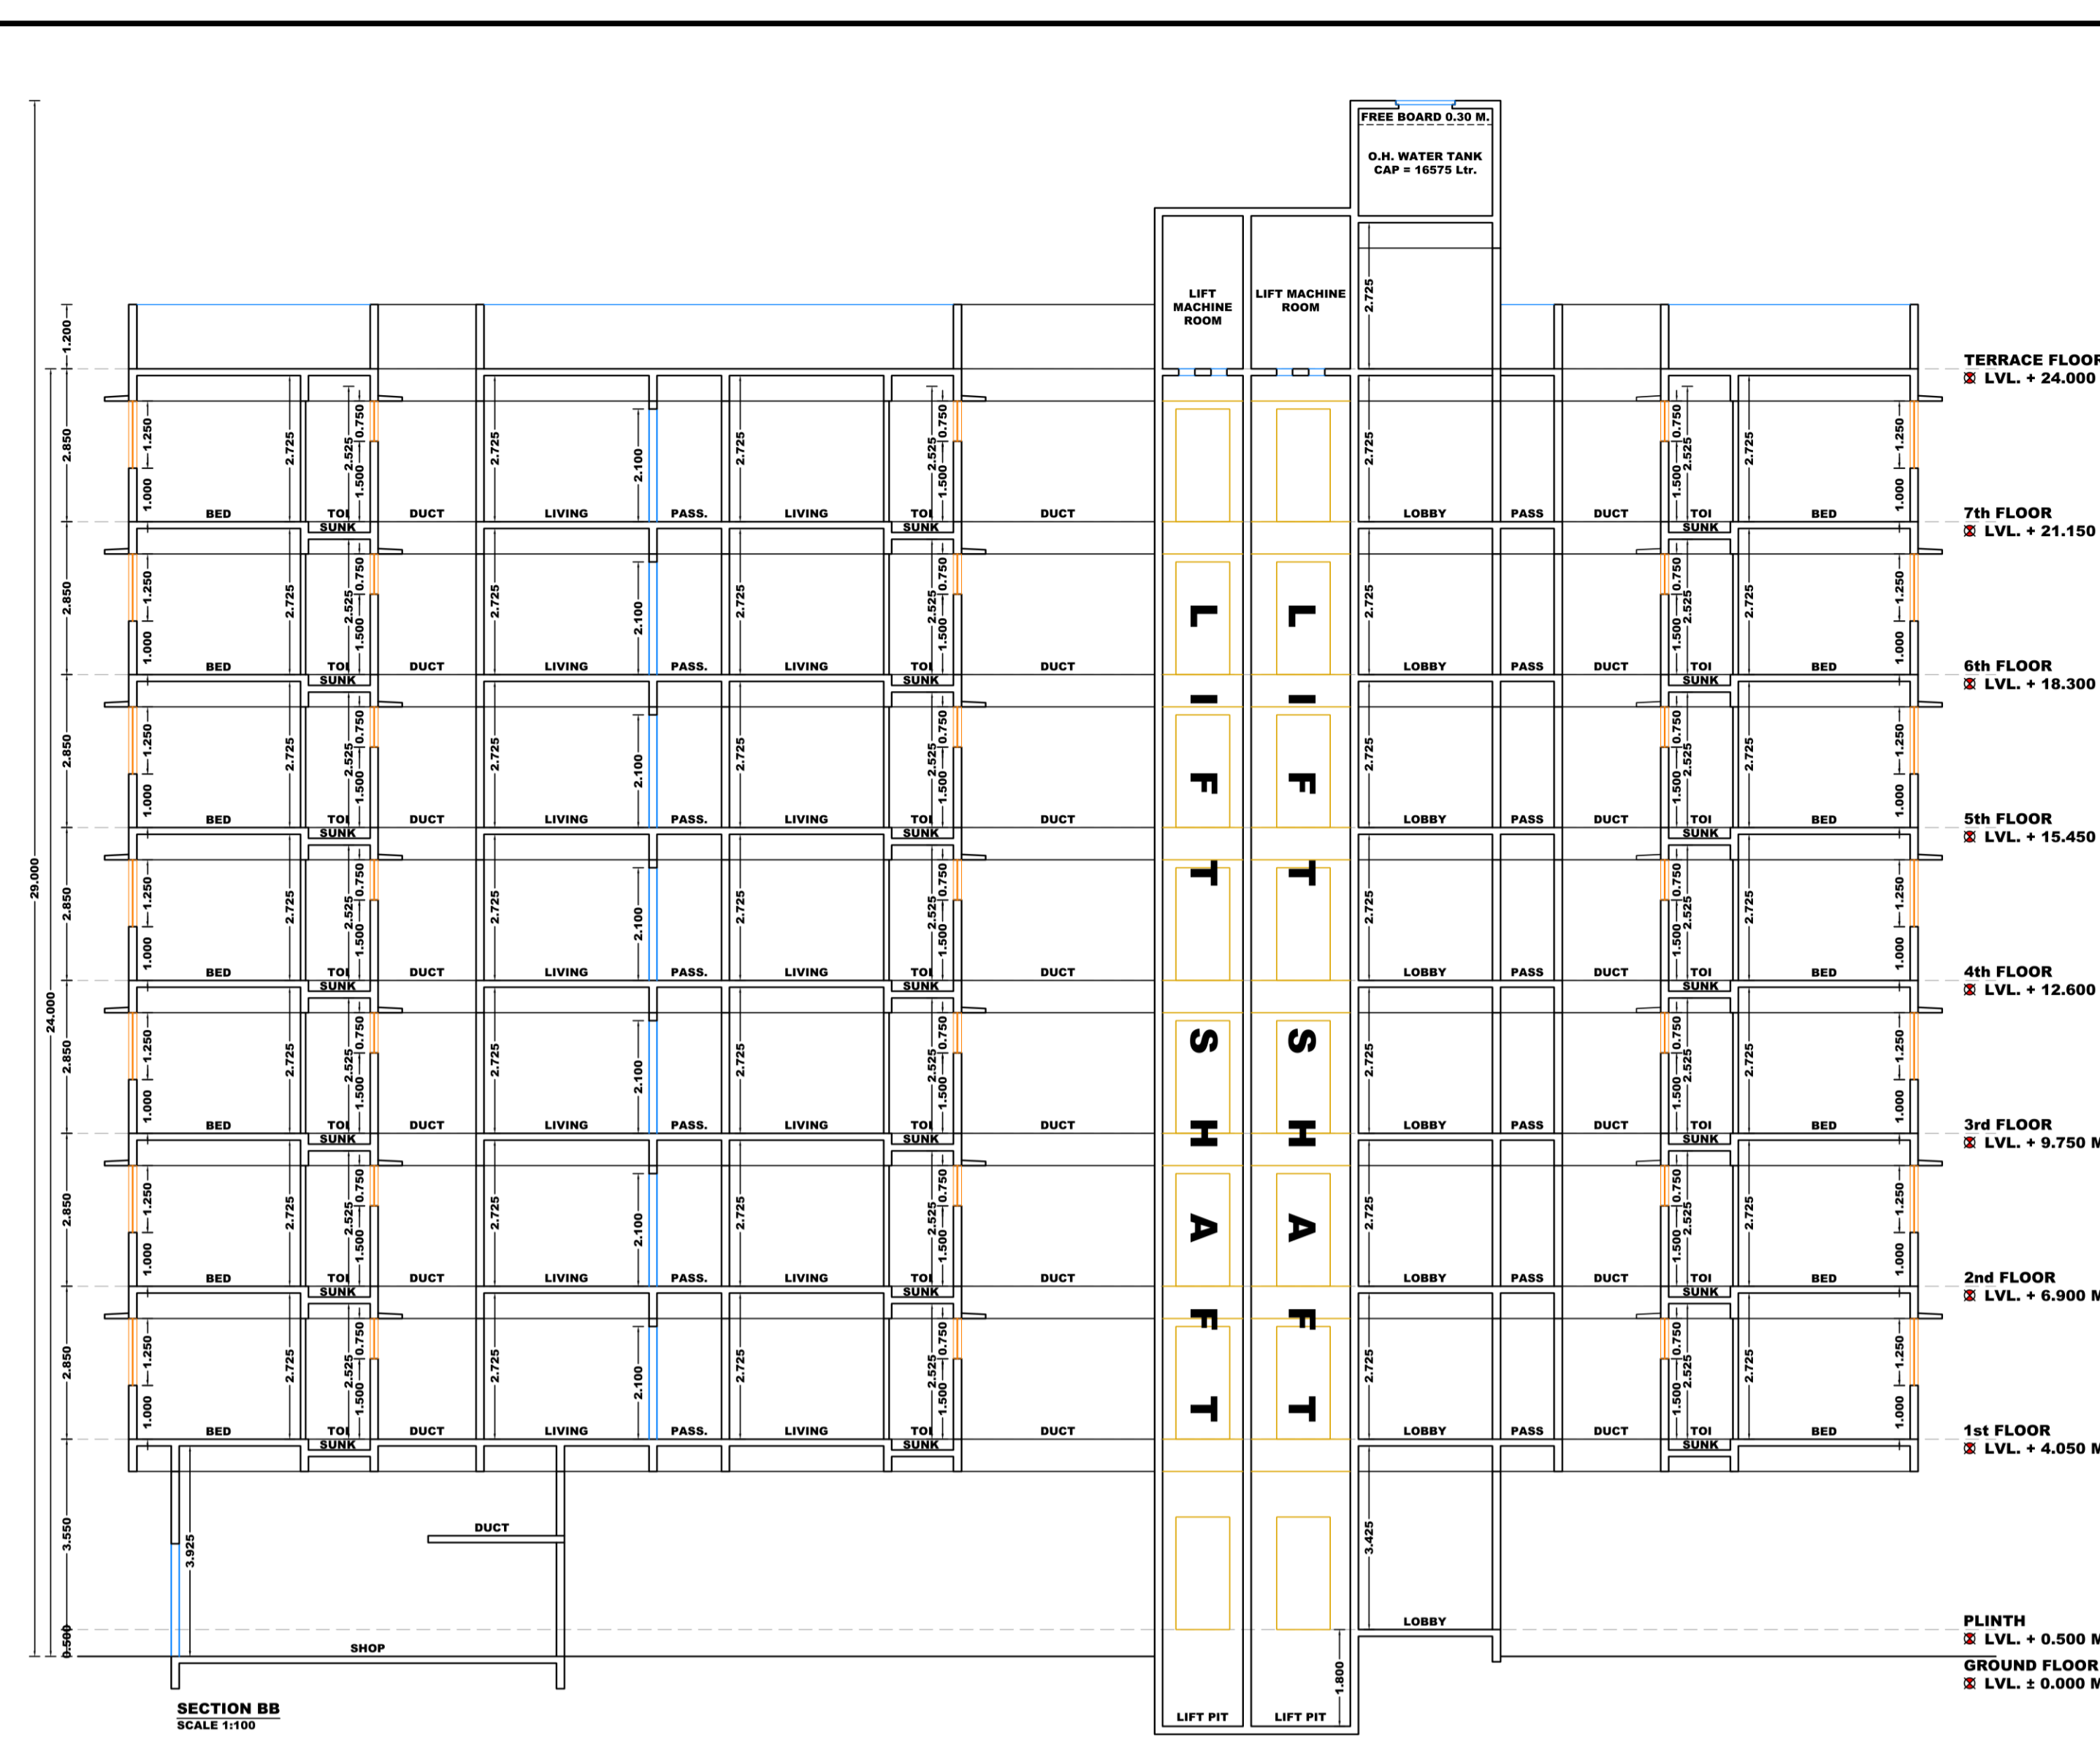


SECTION BB
SCALE 1:100

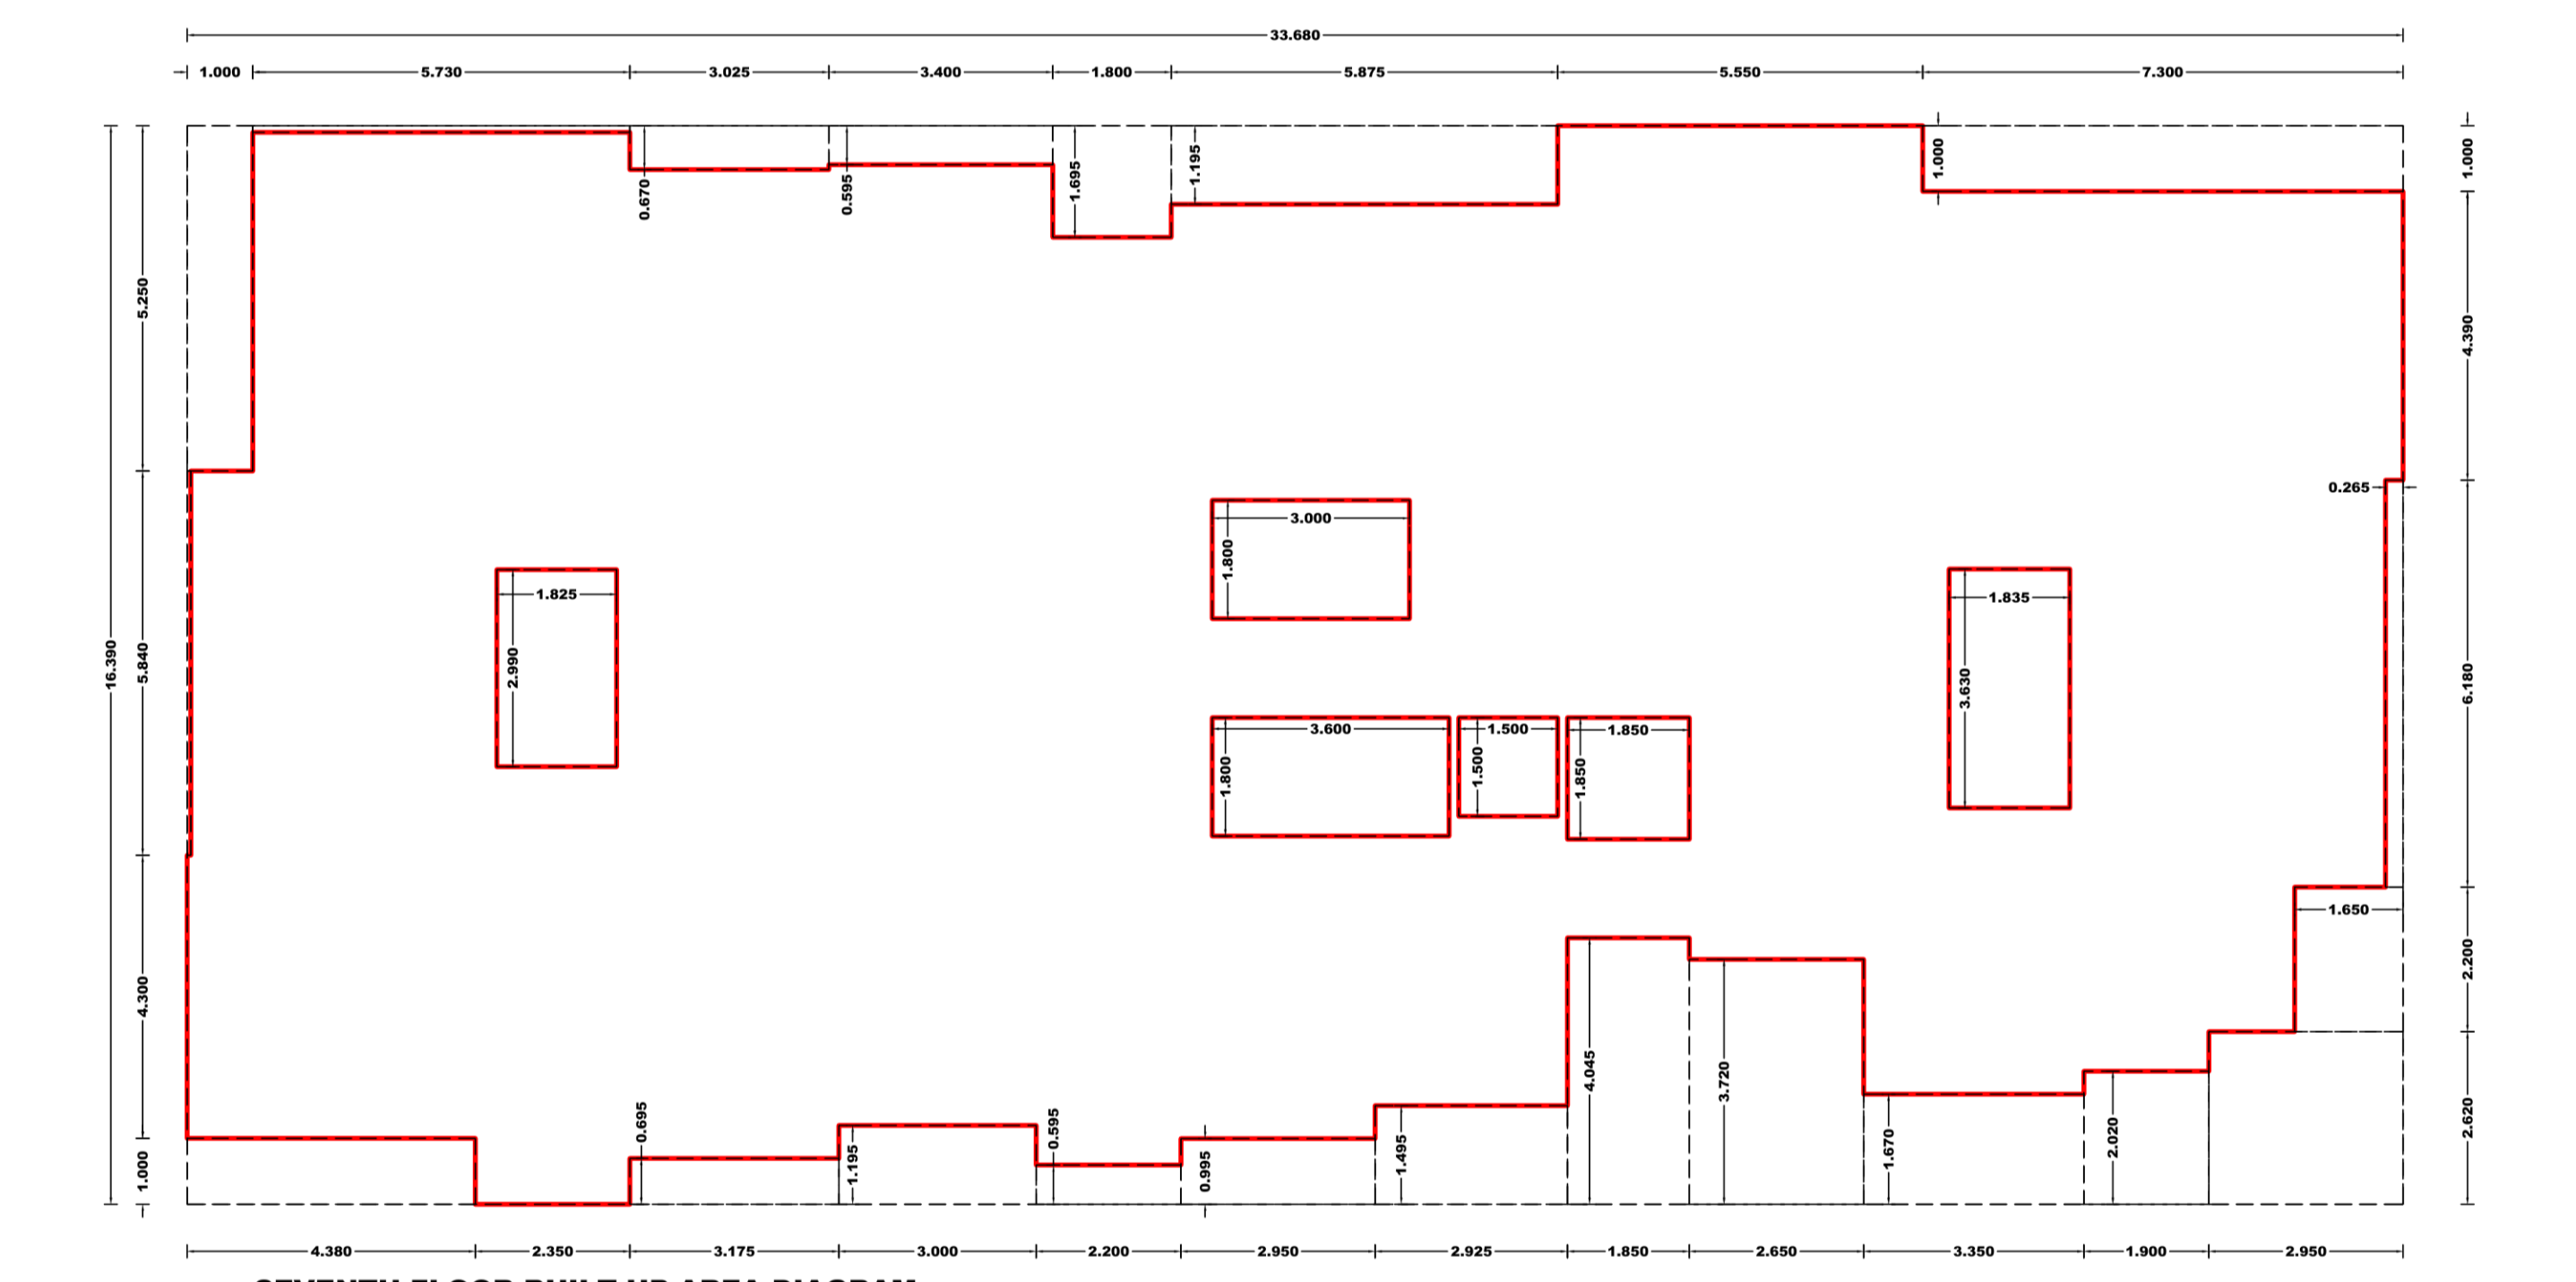


SEVENTH FLOOR BUILT UP AREA DIAGRAM
SCALE - 1:100

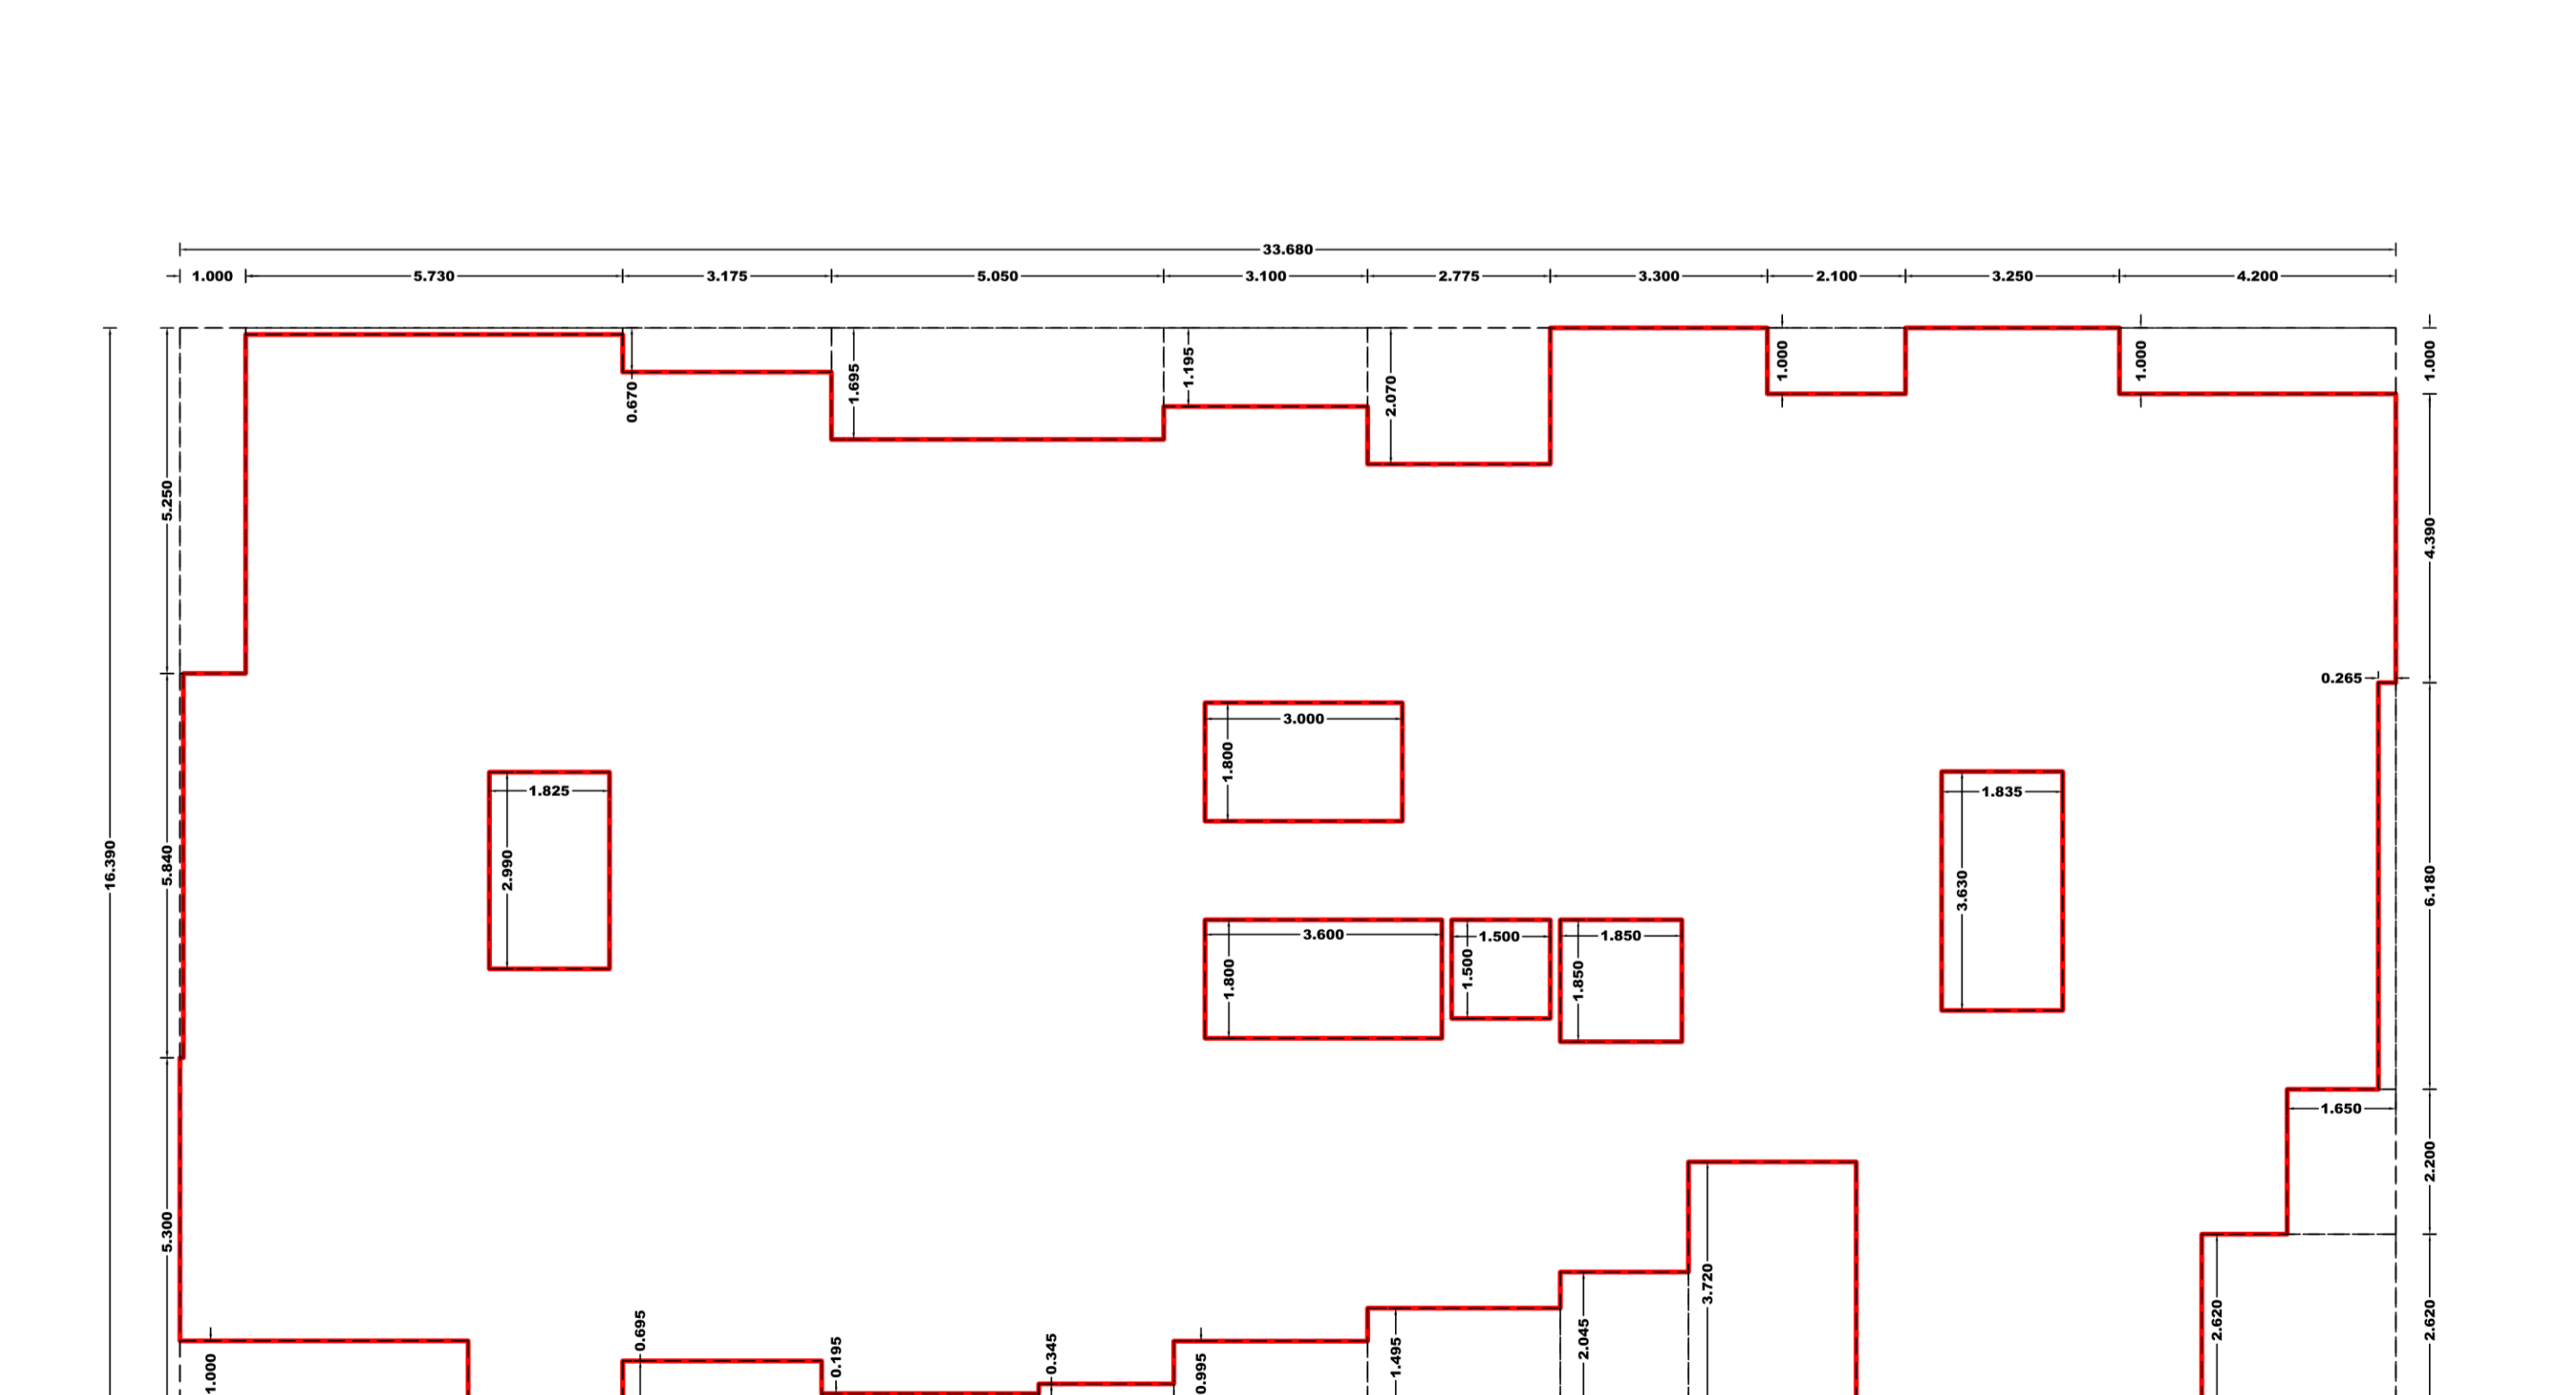

SIXTH FLOOR BUILT UP AREA DIAGRAM
SCALE - 1:100

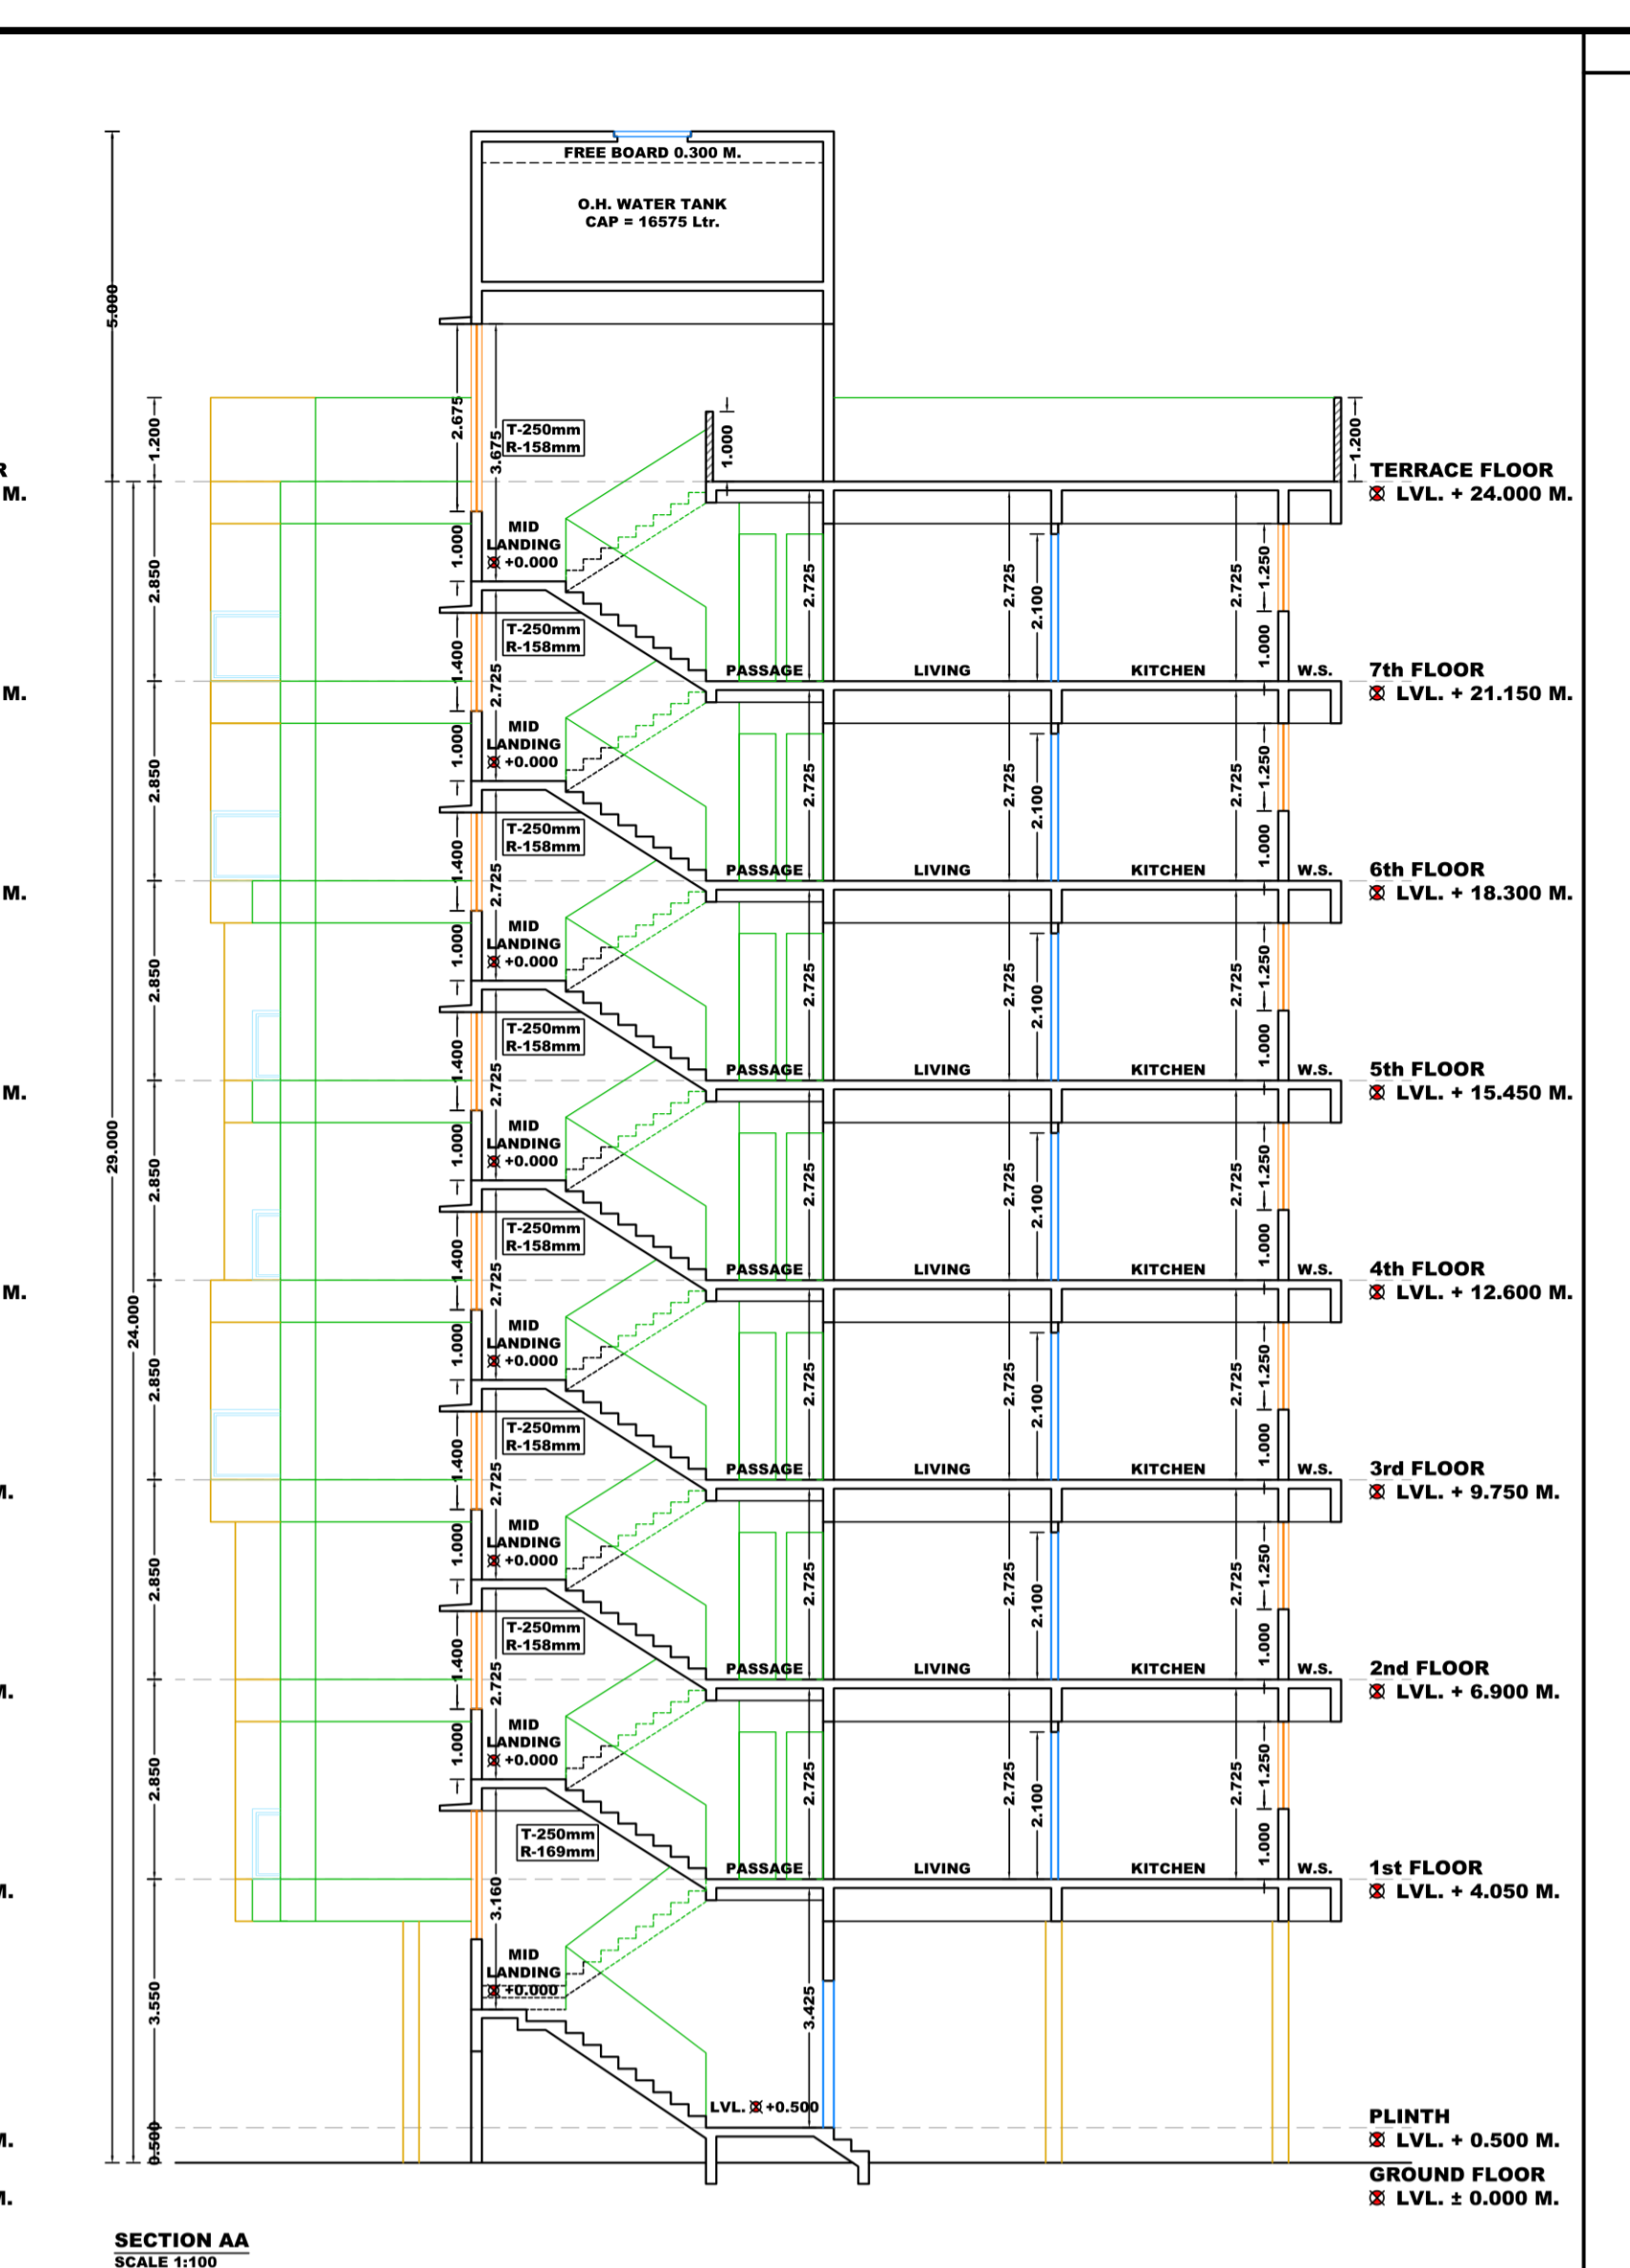


SECTION AA
SCALE 1:100

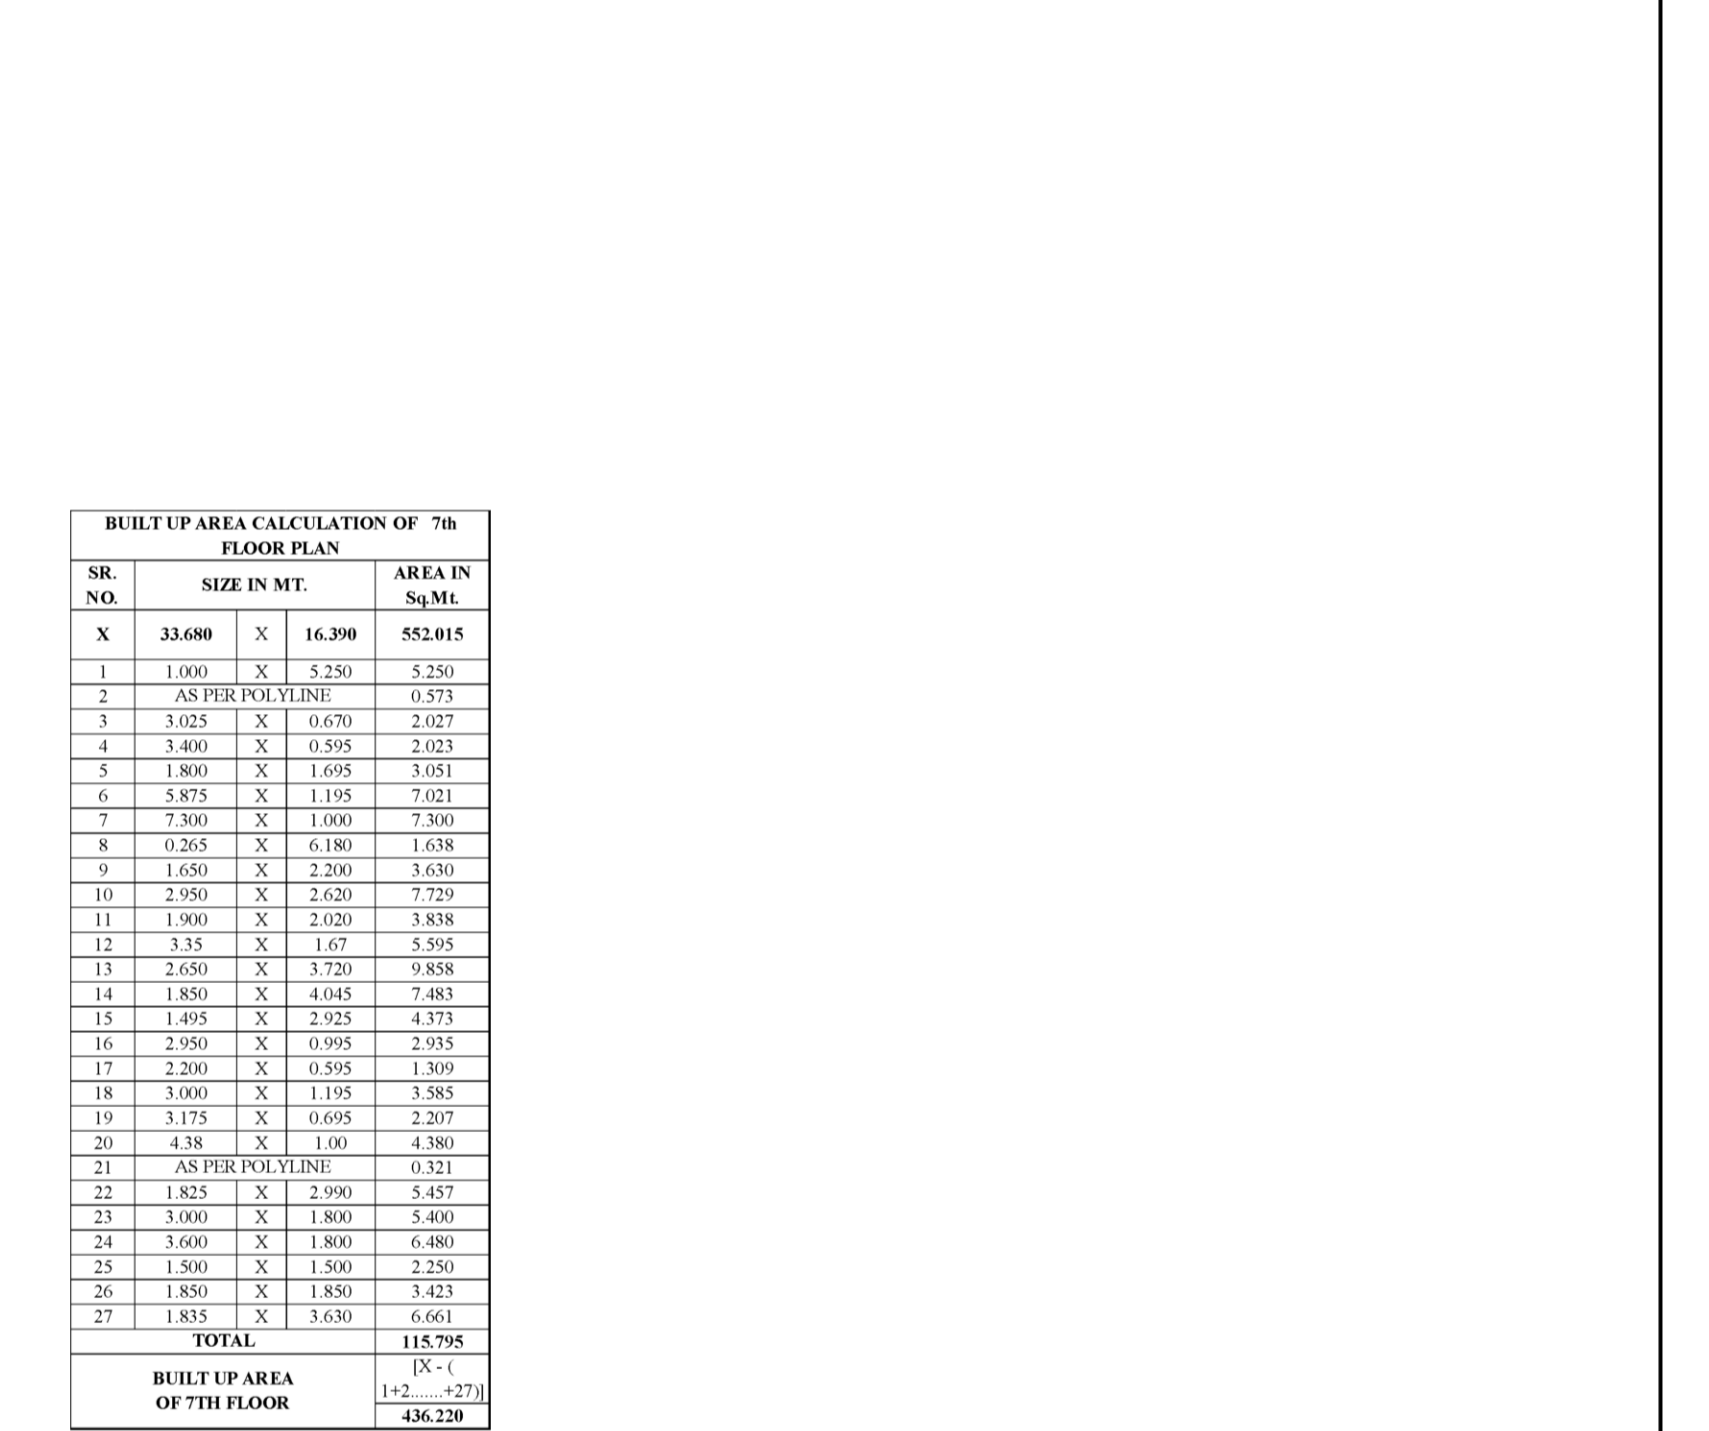

BUILT UP AREA CALCULATION OF 7th FLOOR PLAN

SR. NO.	ROOM NAME	AREA IN Sq.M.
1	AS PER POLYLINE	0.375
2	AS PER POLYLINE	0.375
3	AS PER POLYLINE	0.375
4	AS PER POLYLINE	0.375
5	AS PER POLYLINE	0.375
6	AS PER POLYLINE	0.375
7	AS PER POLYLINE	0.375
8	AS PER POLYLINE	0.375
9	AS PER POLYLINE	0.375
10	AS PER POLYLINE	0.375
11	AS PER POLYLINE	0.375
12	AS PER POLYLINE	0.375
13	AS PER POLYLINE	0.375
14	AS PER POLYLINE	0.375
15	AS PER POLYLINE	0.375
16	AS PER POLYLINE	0.375
17	AS PER POLYLINE	0.375
18	AS PER POLYLINE	0.375
19	AS PER POLYLINE	0.375
20	AS PER POLYLINE	0.375
21	AS PER POLYLINE	0.375
22	AS PER POLYLINE	0.375
23	AS PER POLYLINE	0.375
24	AS PER POLYLINE	0.375
25	AS PER POLYLINE	0.375
26	AS PER POLYLINE	0.375
27	AS PER POLYLINE	0.375
TOTAL		10.000
BUILT UP AREA OF 7TH FLOOR		426.220

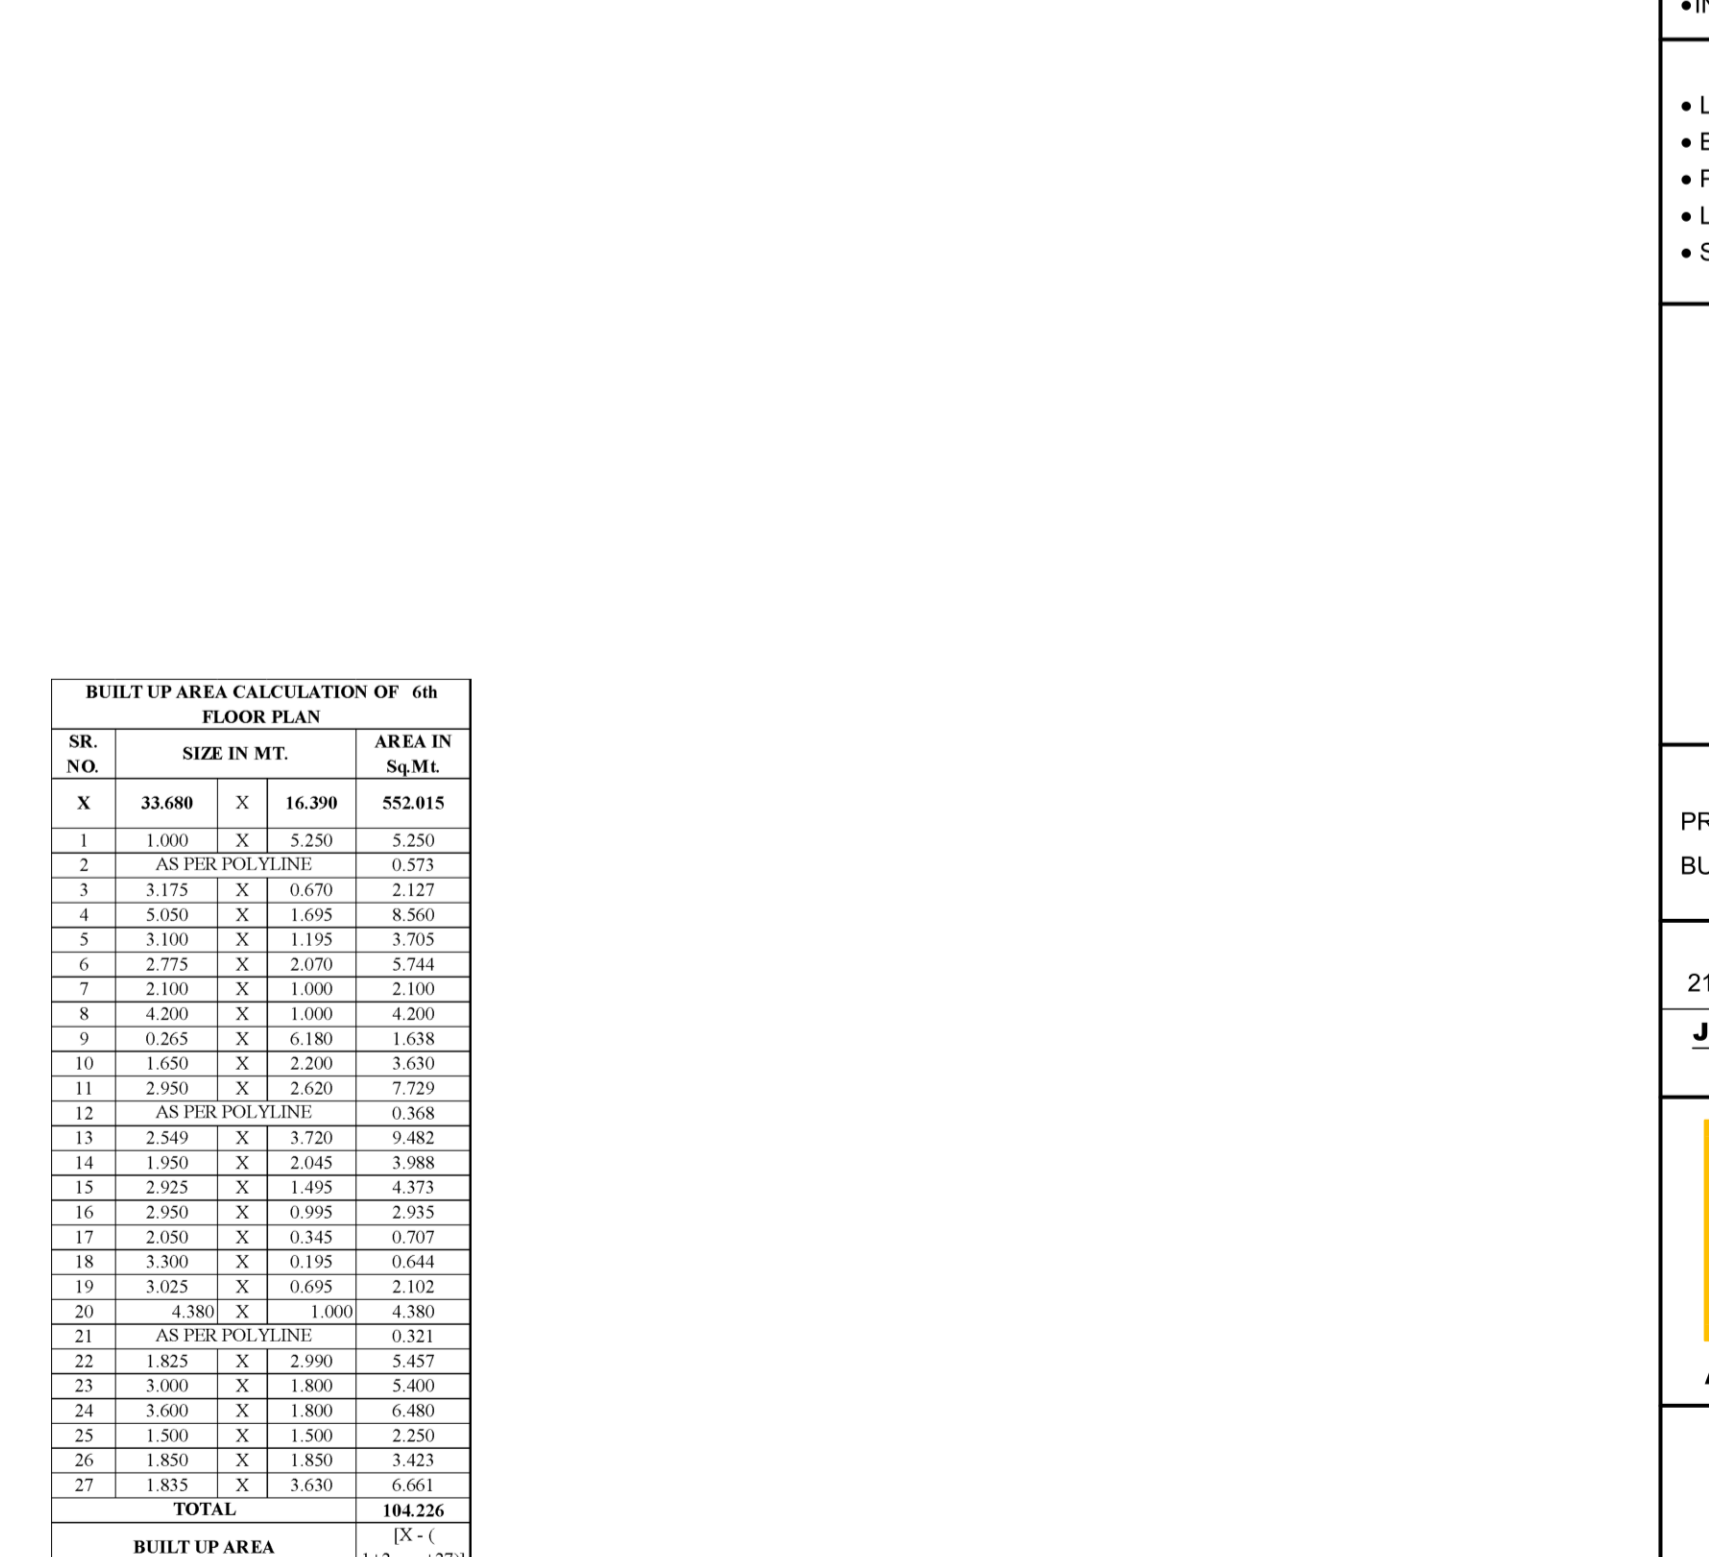

SR. NO.	ROOM NAME	AREA IN Sq.M.
1	AS PER POLYLINE	0.375
2	AS PER POLYLINE	0.375
3	AS PER POLYLINE	0.375
4	AS PER POLYLINE	0.375
5	AS PER POLYLINE	0.375
6	AS PER POLYLINE	0.375
7	AS PER POLYLINE	0.375
8	AS PER POLYLINE	0.375
9	AS PER POLYLINE	0.375
10	AS PER POLYLINE	0.375
11	AS PER POLYLINE	0.375
12	AS PER POLYLINE	0.375
13	AS PER POLYLINE	0.375
14	AS PER POLYLINE	0.375
15	AS PER POLYLINE	0.375
16	AS PER POLYLINE	0.375
17	AS PER POLYLINE	0.375
18	AS PER POLYLINE	0.375
19	AS PER POLYLINE	0.375
20	AS PER POLYLINE	0.375
21	AS PER POLYLINE	0.375
22	AS PER POLYLINE	0.375
23	AS PER POLYLINE	0.375
24	AS PER POLYLINE	0.375
25	AS PER POLYLINE	0.375
26	AS PER POLYLINE	0.375
27	AS PER POLYLINE	0.375
TOTAL		10.000
BUILT UP AREA OF 6TH FLOOR		417.760

STAMP OF APPROVAL

SPECIFICATIONS
 *EXTERNAL WALL THK. 150 MM
 *INTERNAL WALL THK. 100 MM

SHEET CONTENTS
 * LAYOUT PLAN.
 * BLOCK PLAN.
 * PLOT AREA DIAGRAM & STATEMENT.
 * LOCATION PLAN.
 * STATEMENT.

NAME OF THE OWNER & SIGNATURE
 SUDHA MANJRI CO-OP HSG. SCTY.
 DESCRIPTION OF PROPOSAL & PROPERTY
 PROPOSED REDEVELOPMENT OF RESIDENTIAL & COMMERCIAL BUILDING ON CTS NO. 646 AB & 647 AB, AT VILLAGE OLD PANVEL.

DATE 21.05.2024 **DRAWN BY** RANAK MAJETHAR **CHECKED BY** PARAG MEHTAR **SCALE** AS SPECIFIED

JOB NO. REV.01 **PARAG MEHTAR** **AS SPECIFIED**

ARCHITECTS
PMA ARCHITECTS
 Office No.2, 1st floor, 'A' wing, Yashokiran Hsg Soc., Sawarkar chowk, Panvel.
 pma.architects12@gmail.com
 Mob. +91 98199 595 299

COA Reg. No. CA/2013/58335
ARCHITECT NAME & SIGN

SHEET NO. 03 / 03